
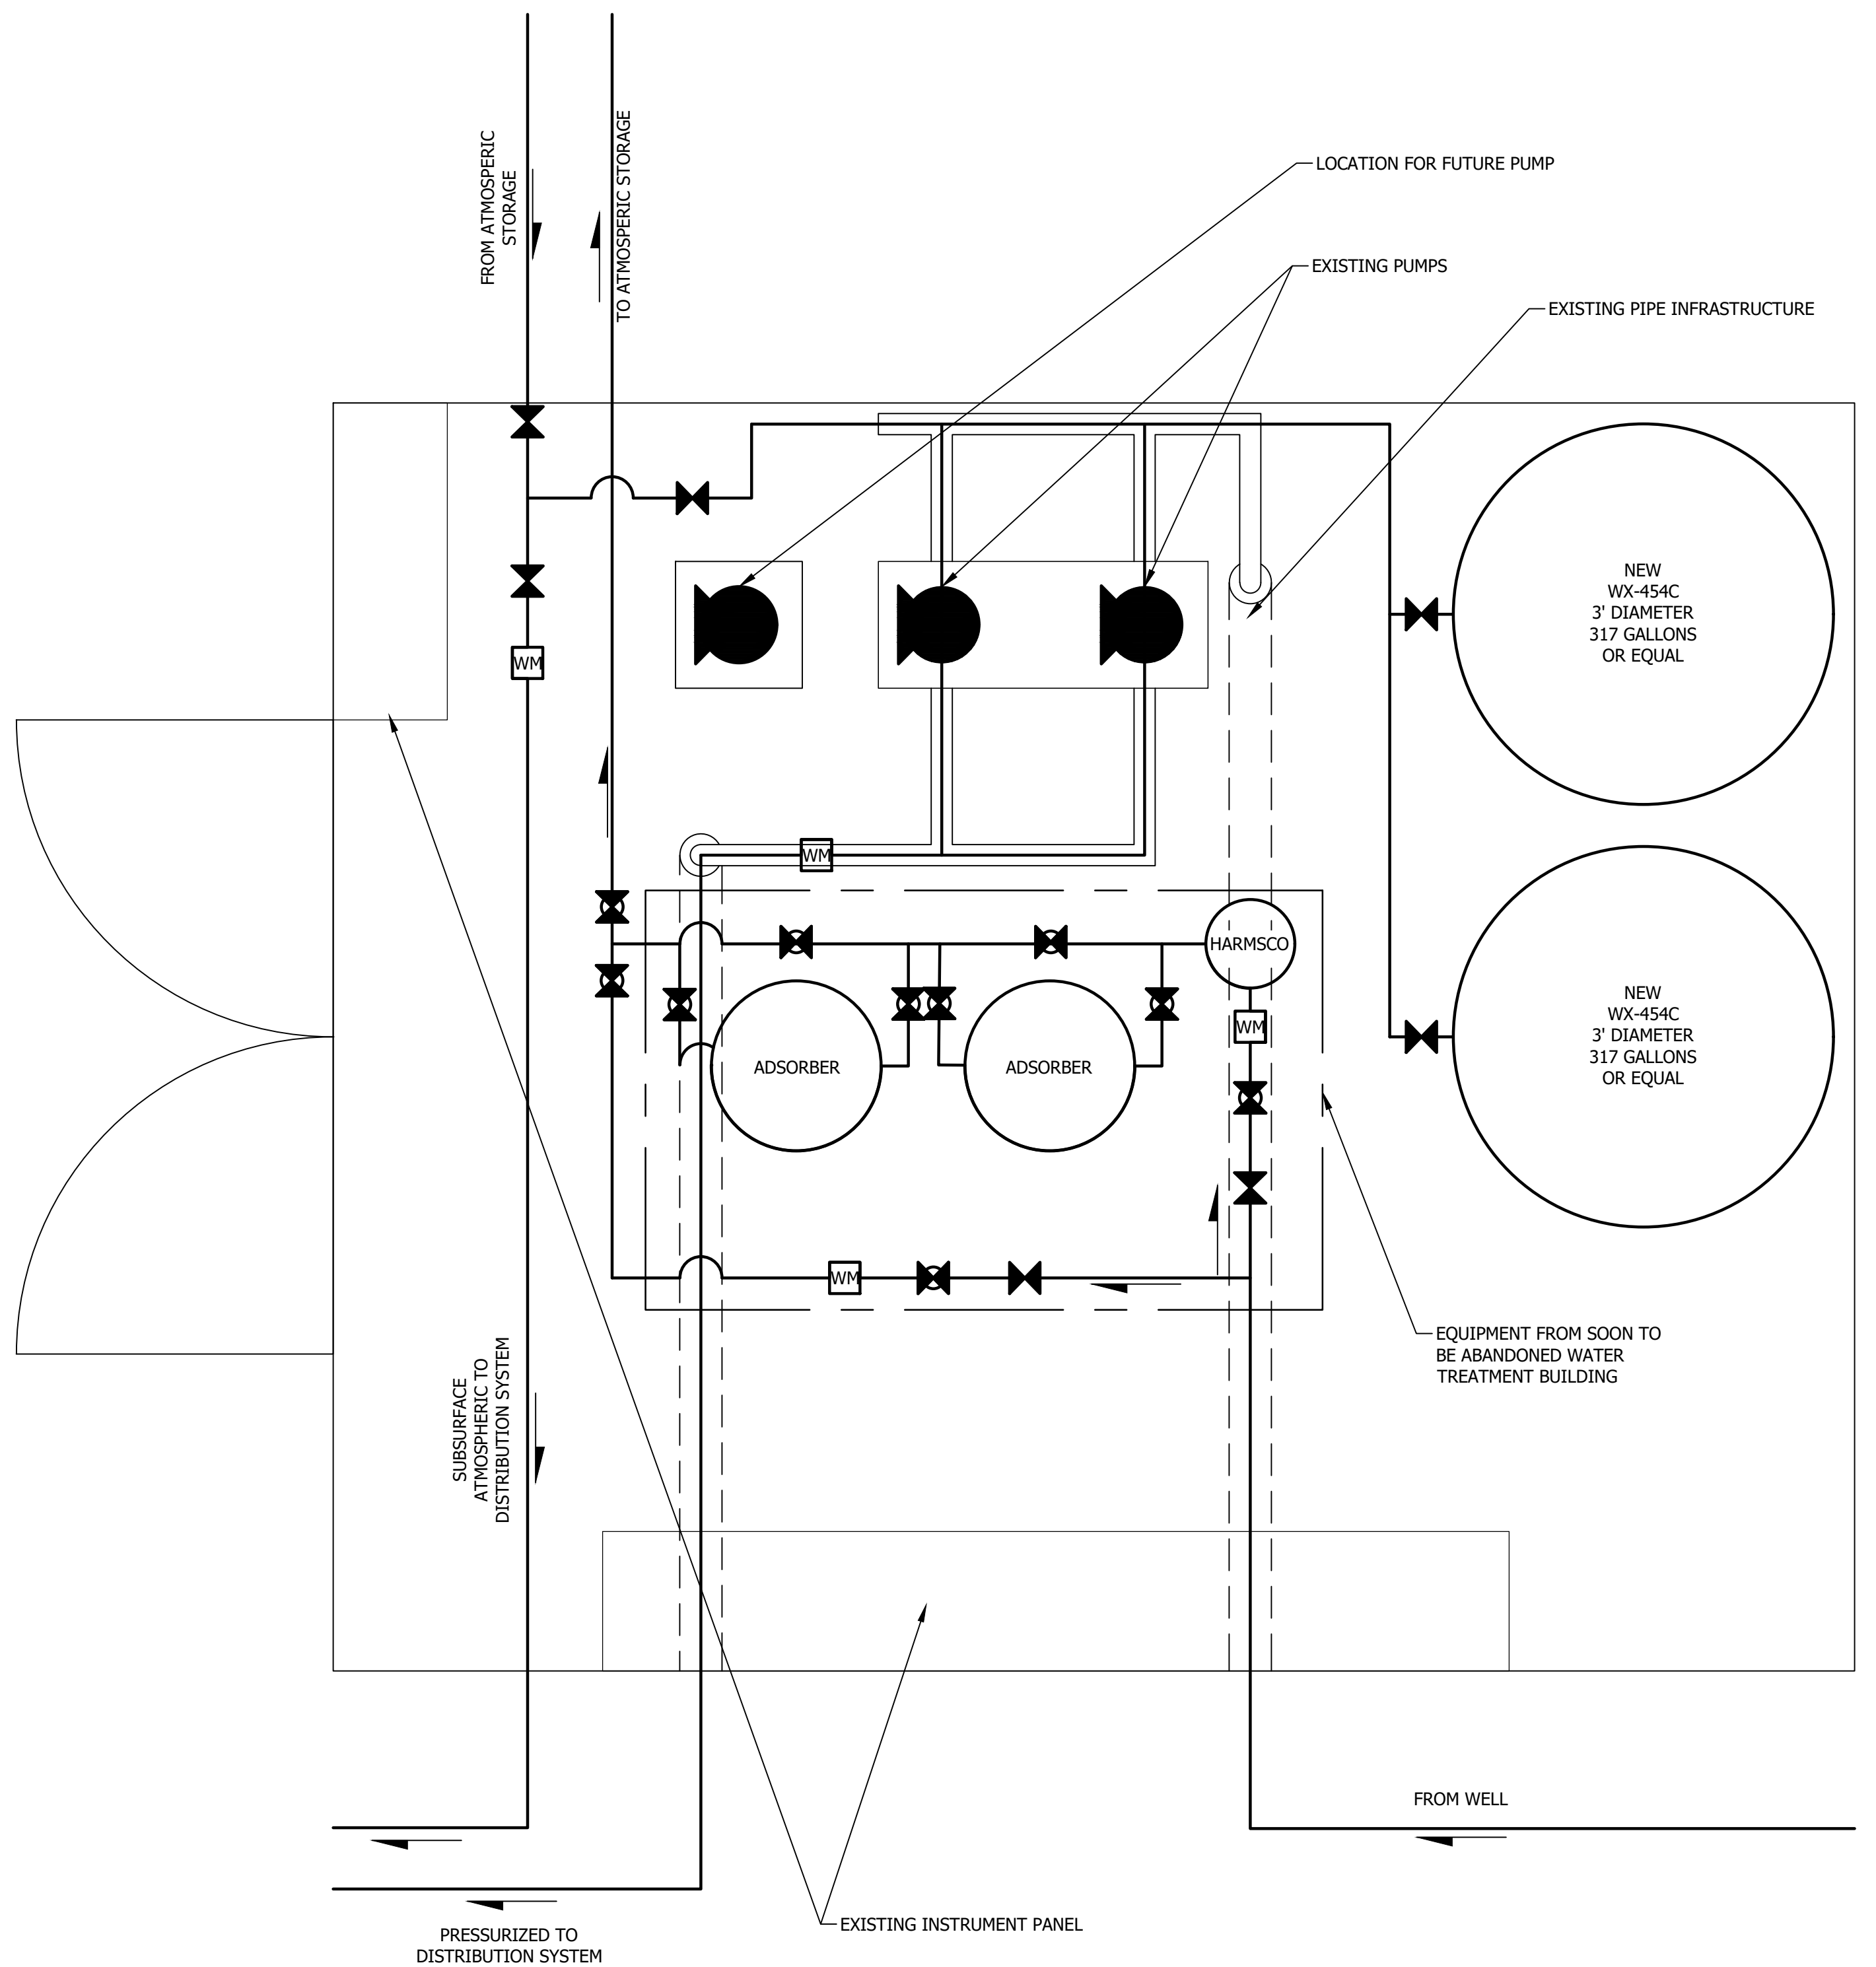
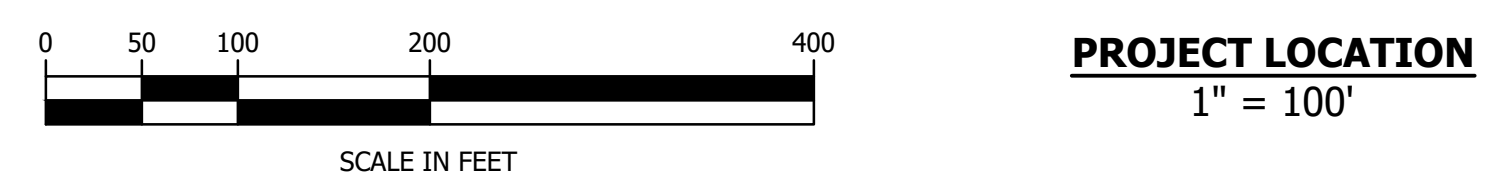


Z:\proj_2023\230098 - Copple Crown Village Water System\Internal\Civil\FinalSite_Plan_01.dwg, TREATMENT, 10/19/2023 3:17:25 PM, RachelHastings

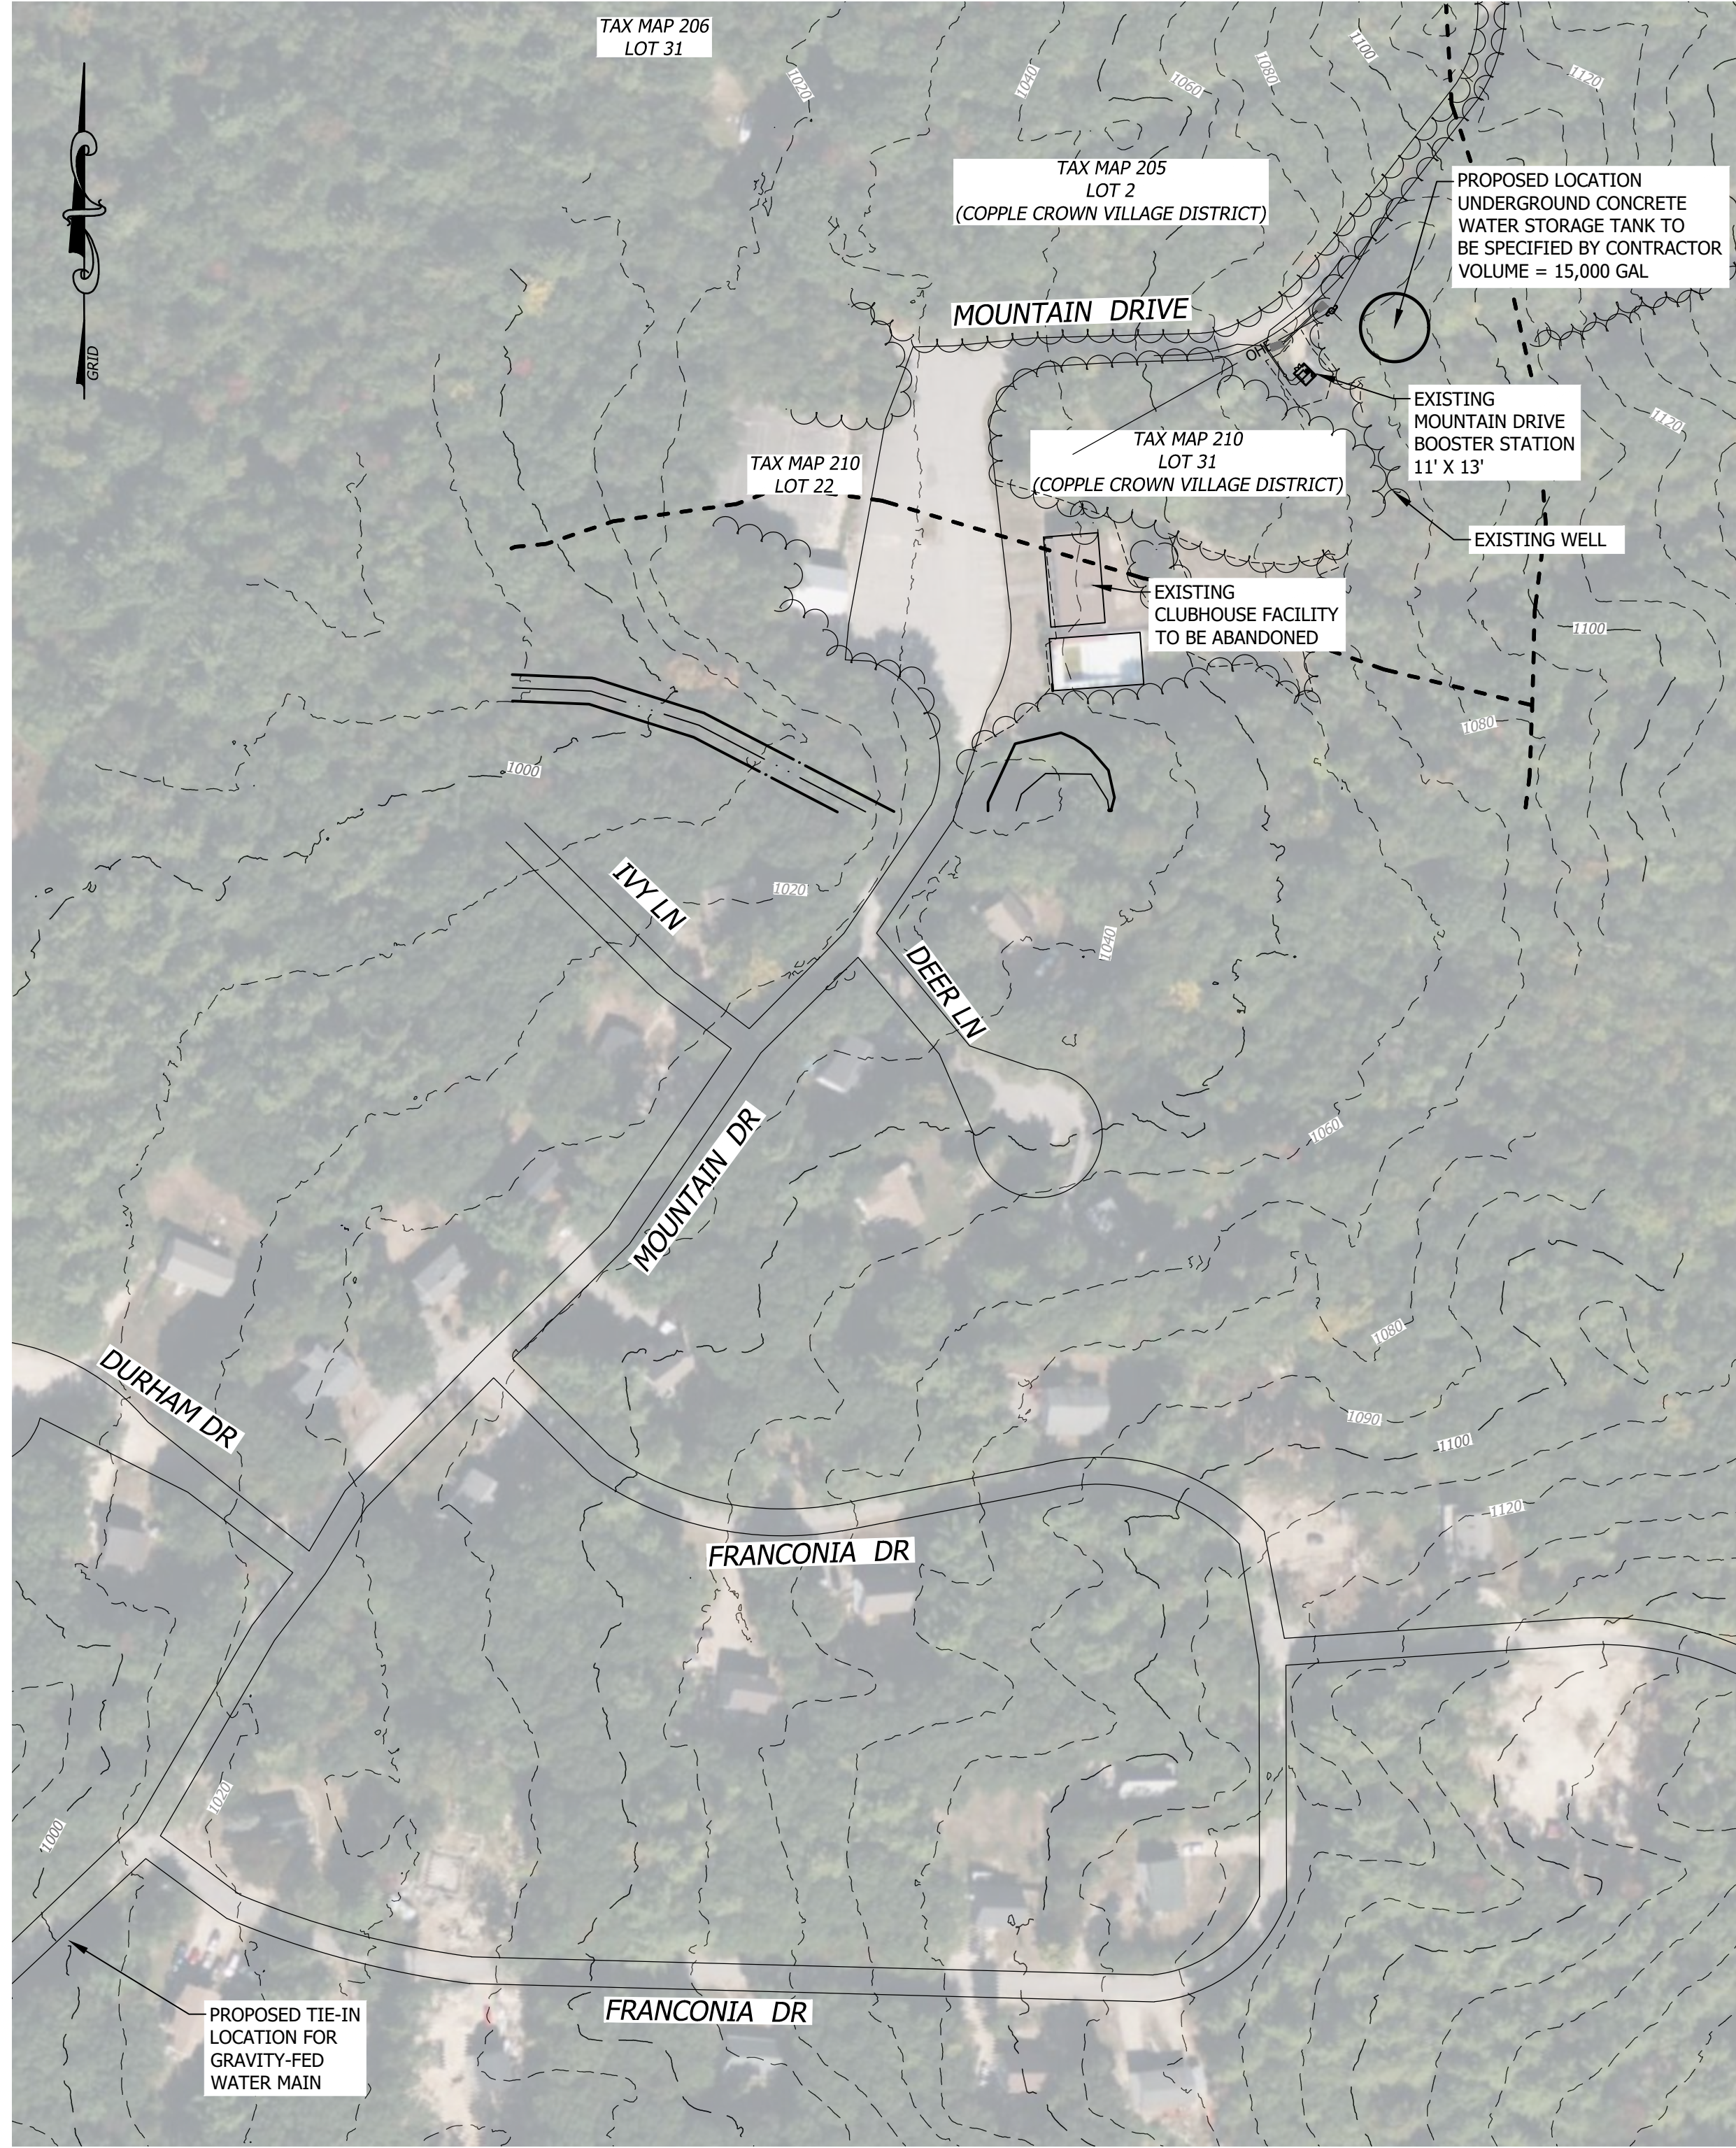

WATER TREATMENT PROCESS
NOT TO SCALE

FOR REVIEW
NOT FOR CONSTRUCTION

DATE OF PRINT
OCTOBER 19 2023
HORIZONS ENGINEERING



<p>horizons Engineering Civil and Structural Engineering Land Surveying and Environmental Consulting MAINE • NEW HAMPSHIRE • VERMONT www.horizonsengineering.com</p>	PROJECT #:	230098	NO. DATE	230098	REVISION DESCRIPTION	ENG DWG
	DATE:	OCTOBER 2023				
	SURVEYED BY:	HEI				
	ENGINEERED BY:	RLH				
	DRAWN BY:	RLH				
	CHECKED BY:	MLB				
<p>COPPLE CROWN VILLAGE DISTRICT NEW DURHAM, NEW HAMPSHIRE</p> <p>COPPLE CROWN WATER PUMP STATION DESIGN</p> <p>MOUNTAIN DRIVE BOOSTER STATION SITE OVERVIEW AND WATER TREATMENT PLAN</p>						
<p>SHEET 1 OF 1</p>						